

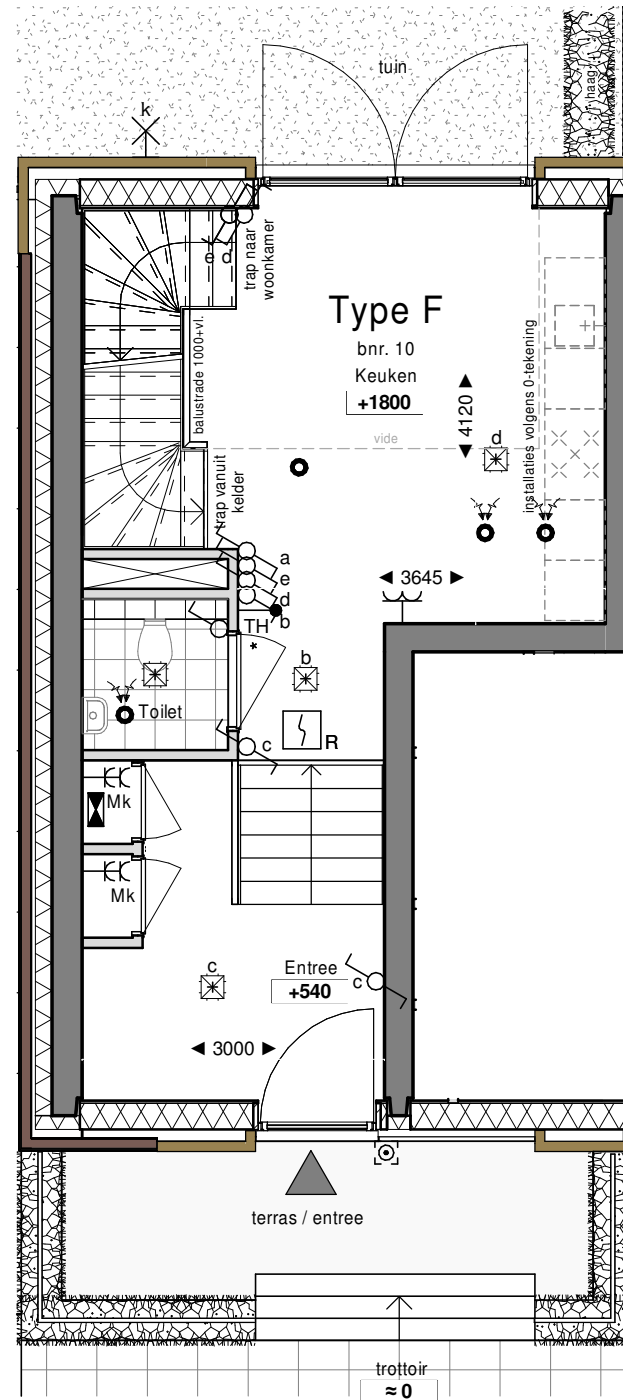


kelder

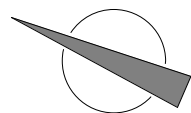

woning entree

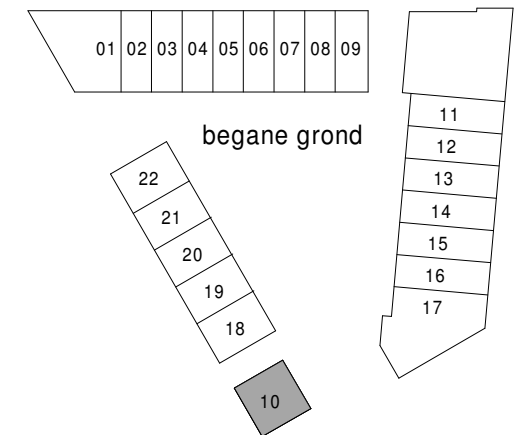

0 1 2 3 4 5m. schaal 1 : 75



Project  
De Cascade  
Onderwerp  
woning 10  
woningtype F  
Datum  
15-05-2020

VK-10a

Schaal  
1 : 75

Formaat  
A3